


## GLASS WINDWALL SYSTEMS

Flex Railing – Glass Windscreen System is an ingenious work of engineering that morphs a glass railing into a windscreen, literally at a touch of your command.

This patented system is ideal for hospitality environments like – outdoor cafes, restaurants, amenity decks, and landscape seating – where a glass rail grows into a windscreen.

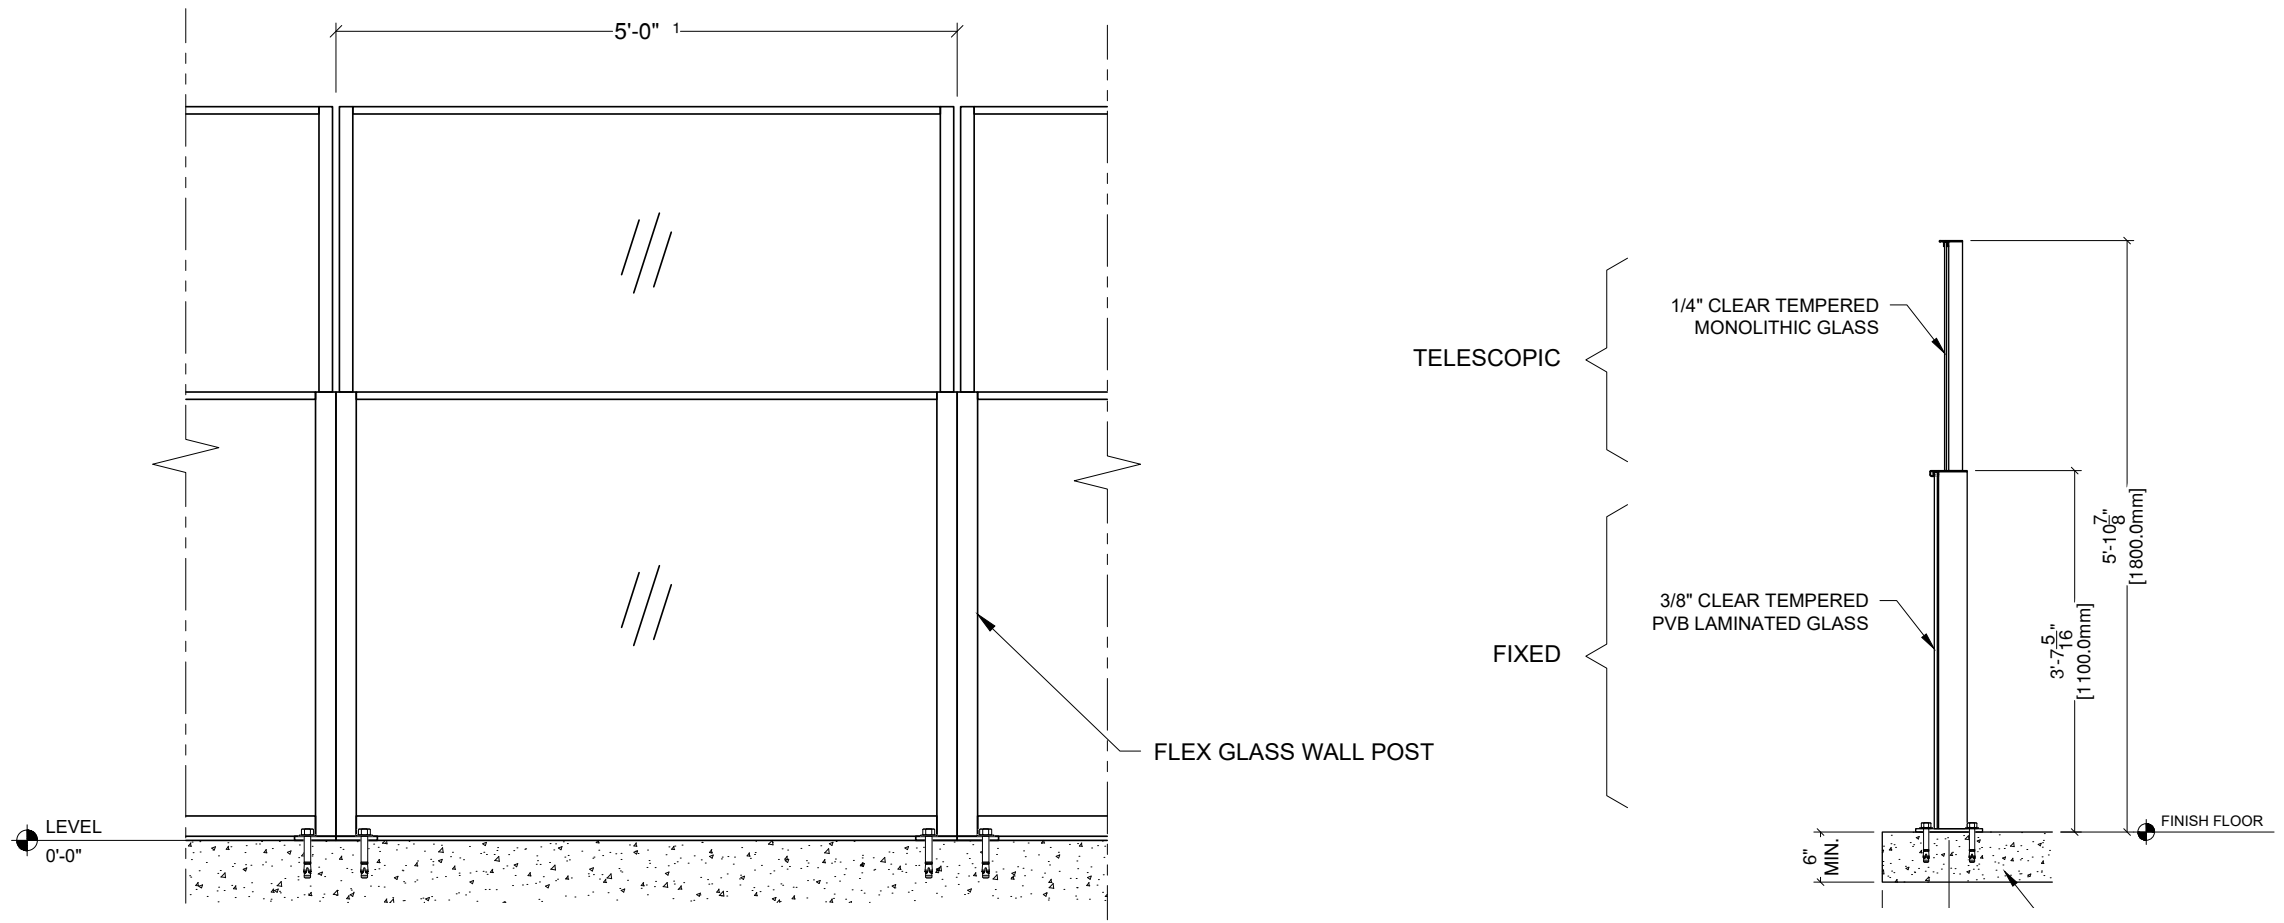


PRODUCT: FLEX RAILING GLASS WINDWALL SYSTEMS



## TECHNICAL DATA

### FLEX™ WINDWALL SYSTEM - SPECIFICATIONS

	MATERIAL	FINISH	SIZE / SPACING
<b>POST</b>	Aluminum	Powder Coat - Standard Colors <sup>1</sup>	3.4"x2" Rectangular section post @ 5'-0" O.C. <sup>2</sup>
<b>INFILL</b>	Glass	Clear	FIXED: 3/8" Clear tempered pvb laminated glass SLIDING: 1/4" Clear tempered monolithic glass
<p>(1) Custom colors available on request.</p> <p>(2) Custom sizes available on request, min quantities may apply.</p>			

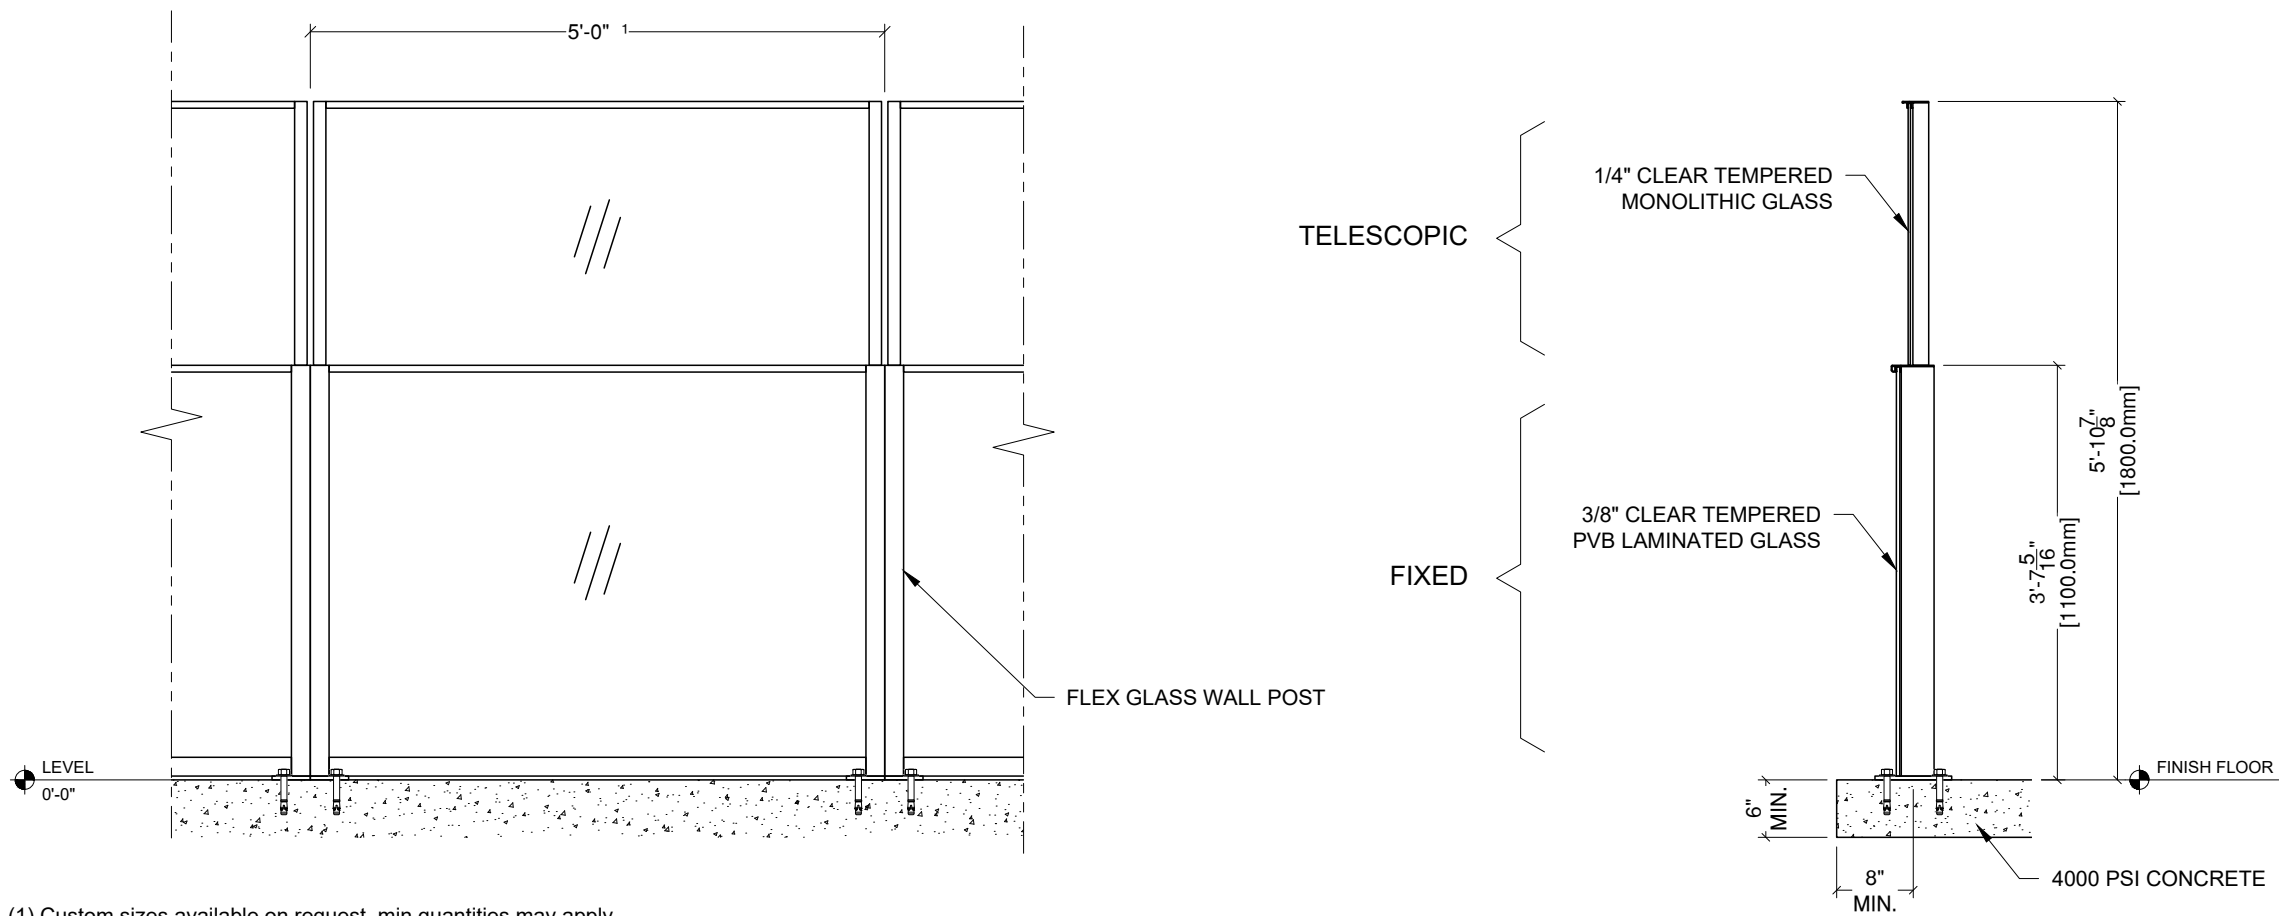

(1) Custom sizes available on request, min quantities may apply.

VIVA RAILINGS IS NOT RESPONSIBLE FOR THE STRUCTURAL INTEGRITY OF ANY BUILDING SYSTEMS OR OTHER MATERIALS NOT FURNISHED BY VIVA RAILINGS. VIVA RAILINGS HAS NO WAY OF KNOWING AND SPECIFICALLY DISCLAIMS WHETHER OR NOT THE BUILDING SYSTEMS TO WHICH VIVA RAILINGS' PRODUCTS ARE TO BE ATTACHED ARE STRUCTURALLY SOUND OR DESIGNED TO PROPERLY SUPPORT VIVA RAILINGS'S MATERIALS. ANY SUCH DESIGN RESPONSIBILITY BELONGS TO OTHERS FOR WHOM VIVA RAILINGS IS NOT RESPONSIBLE. THESE DRAWINGS ARE INTENDED FOR THE SOLE USE OF VIVA RAILINGS' CUSTOMER AND THEIR AGENTS FOR THE INSTALLATION OF PRODUCTS FURNISHED BY VIVA RAILINGS. VIVA RAILINGS REMAINS THE SOLE OWNER OF ALL DESIGNS AND INTELLECTUAL PROPERTY CONTAINED WITHIN. REPRODUCTION AND USE OF THESE DESIGNS FOR ANY OTHER PURPOSE IS FORBIDDEN. SCALES ARE PROVIDED FOR REFERENCE ONLY. FOR PRODUCT INFORMATION AND TECHNICAL SUPPORT, PLEASE CONTACT VIVA RAILINGS.